

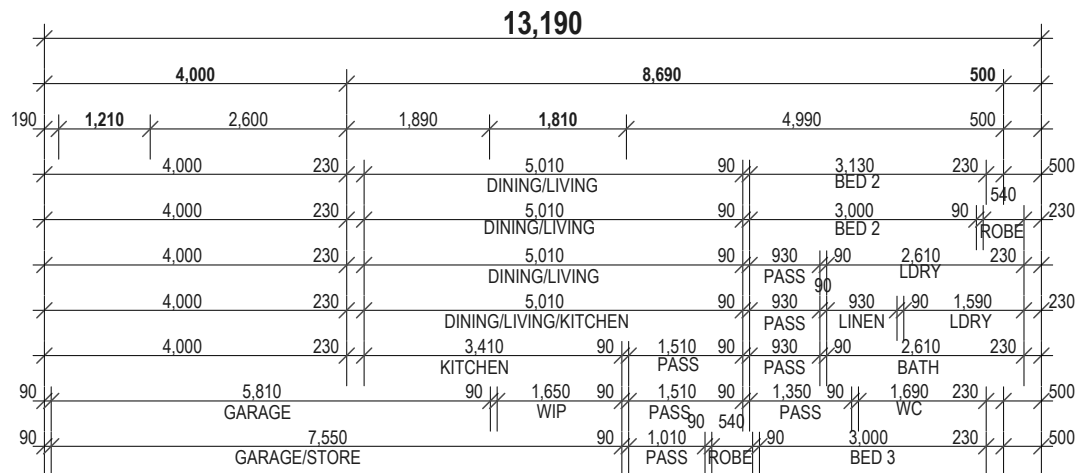
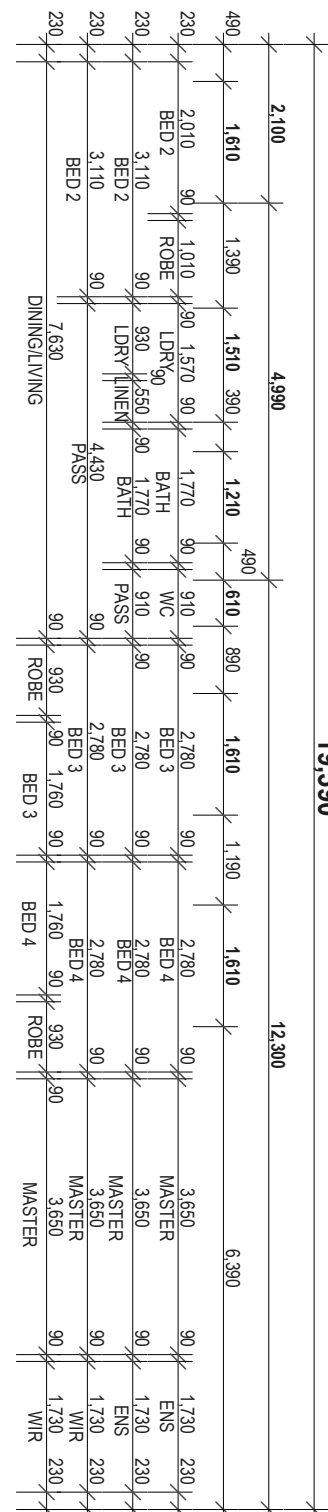



USE ONE THIRD BONDING METHODES
WITH STANDARD CUTS WHERE
APPLICABLE AND SQUINTS TO 45°
EXTERNAL CORNERS

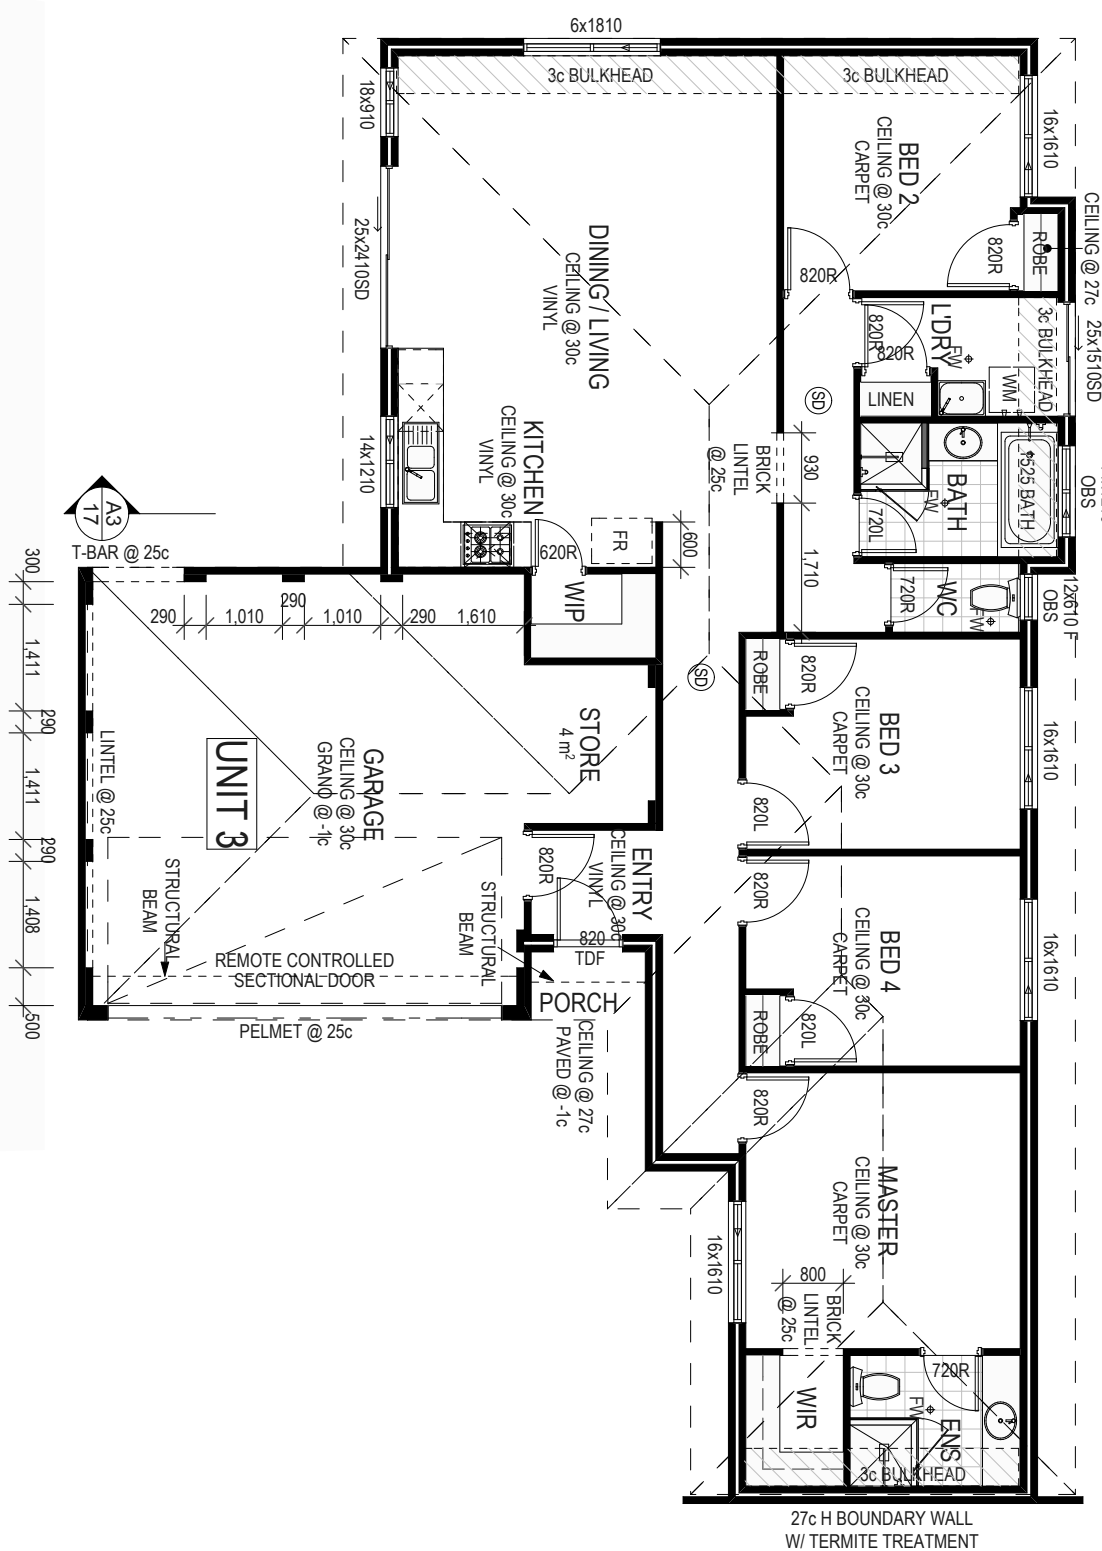

**WIND CLASSIFICATION TO BE
CONFIRMED BY ENGINEER**

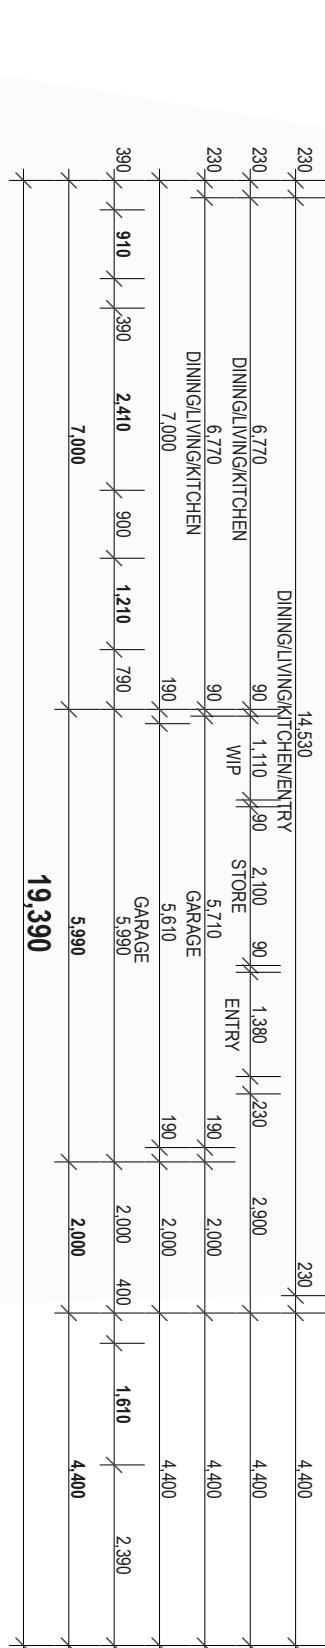

Unit 3 Area		
Zone Number	Room Name	Measured Area
1	GARAGE	38.91
2	HOUSE	127.45
3	PORCH	1.36
		167.72 m²

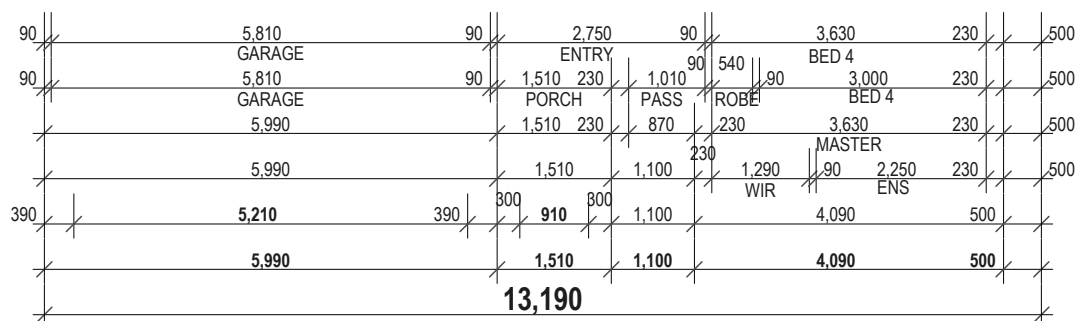

Suite 3, 23 Bowman St
South Perth 6951
PH: 9368 2250
Builder's Reg # 10192
Copyright Applies

JOB #:	PAGE #:	DATE:	SCALE:	DRAWN BY:
	5	29/05/14	1:100	DAR

CLIENT:
KORKMAZ

JOB ADDRESS:
201 TREASURE ROAD, QUEENS PARK

THIS IS SHEET # _____ OF _____
DRAWINGS REFERRED TO IN PURCHASER _____
THE CONTRACT DATED _____
THE _____ OF 20 _____ BUILDER _____

NOTES:

- ALL DIMENSIONS TO BE CHECKED ON SITE PRIOR TO COMMENCING CONSTRUCTION
- CONTACT THE SITE SUPERVISOR IF ANY VARIANCE
- DIMENSIONS ARE TO BRICKWORK ONLY. PLASTER MARGIN NOT ALLOWED FOR
- HOLDING DOWN STRAPS TO ALL PIERS. LIFT OFF HINGES TO ENS & WC DOORS
- ROOF THE DOWN IN ACCORDANCE WITH A.S 1684
- NO FLUES TO FRONT ELEVATION ROOF
- DOWN PIPES POSITIONS ARE DIAGRAMMATIC ONLY.
- FINAL POSITION ARE TO ROOF PLUMBER DISCRETION ON SITE
- ARCH DRAWINGS TO BE READ IN CONJUNCTION WITH ENGINEERS DRAWINGS