

FOR SALE



11 REGENT STREET, GLEDHOW



BREATHING SPACE & BACKYARD CRICKET

- Lovely, big family home and granny flat, corner 1627sqm
- Aircon open family/dining, lounge, huge patio
- Modernised flat, private, open living, own carport
- Three garages, workshop with power and water
- Close to good schools, shops, seven minutes to town



 **5**  **3**  **3**  **1627 m2**

Tommie Watts

0476 514 921

0898414022

tommie@merrifield.com.au



Disclaimer: All details on the brochure are presented on the vendor's advice. Prospective purchasers should take necessary actions on their own behalf to satisfy themselves of the details of conditions, contents, fixtures and improvements in regards to this property.
Merrifield Real Estate Pty Ltd JR Stewart Trust T/A Merrifield Real Estate, 258 York Street, Albany WA 6330

11 REGENT STREET, GLEDHOW



Specification

Asking Price	Offers Above \$620,000	Land Size	1627.00 m2
Bedrooms	5	Frontage	See Certificate of Title
Bathrooms	3	Restrictive Covenants	See Certificate of Title
Toilets	3	Zoning	Residential / R20
Parking	3	School Zone	Mt Lockyer PS & NASHS
Sheds	Garden Shed	Sewer	Connected
HWS	Gas	Water	Scheme Connected
Solar	N/A	Internet Connection	NBN Available
Council Rates	\$2957.10	Building Construction	Brick Veneer & Tile
Water Rates	\$1525.99	Insulation	Unknown
Strata Levies	N/A	Built/Builder	1988
Weekly Rent	N/A	BAL Assessment	N/A
Lease Expiry	N/A	Items not included	N/A

-- Map Viewer Plus --



Created: 28 May 2024 from Map Viewer Plus: <https://map-viewer-plus.app.landgate.wa.gov.au>

1:564
0 0.007 0.014 0.02 0.027 km

© Copyright, Western Australian Land Information Authority. No part of this document or any content appearing on it may be reproduced or published without the prior written permission of Landgate.
Disclaimer: The accuracy and completeness of the information on this document is not guaranteed and is supplied by Landgate 'as is' with no representation or warranty as to its reliability, accuracy, completeness, or fitness for purpose.
Please refer to original documentation for all legal purposes.

WESTERN



AUSTRALIA

TITLE NUMBER

Volume

Folio

1572

402

RECORD OF CERTIFICATE OF TITLE UNDER THE TRANSFER OF LAND ACT 1893

The person described in the first schedule is the registered proprietor of an estate in fee simple in the land described below subject to the reservations, conditions and depth limit contained in the original grant (if a grant issued) and to the limitations, interests, encumbrances and notifications shown in the second schedule.

BGRoberts
REGISTRAR OF TITLES



LAND DESCRIPTION:

LOT 145 ON DIAGRAM 59693

REGISTERED PROPRIETOR: (FIRST SCHEDULE)

PETER MICHAEL TOMLINSON
ANNE SHARON TOMLINSON
BOTH OF 11 REGENT STREET, ALBANY
AS JOINT TENANTS

(ND N986831) REGISTERED 14/9/2018

LIMITATIONS, INTERESTS, ENCUMBRANCES AND NOTIFICATIONS: (SECOND SCHEDULE)

Warning: A current search of the sketch of the land should be obtained where detail of position, dimensions or area of the lot is required.
Lot as described in the land description may be a lot or location.

-----END OF CERTIFICATE OF TITLE-----

STATEMENTS:

The statements set out below are not intended to be nor should they be relied on as substitutes for inspection of the land and the relevant documents or for local government, legal, surveying or other professional advice.

SKETCH OF LAND: 1572-402 (145/D59693)
PREVIOUS TITLE: 1572-401
PROPERTY STREET ADDRESS: 11 REGENT ST, GLEDHOW.
LOCAL GOVERNMENT AUTHORITY: CITY OF ALBANY



Application B986070

WESTERN



AUSTRALIA

Volume 1572 Folio 401



1572 402

CERTIFICATE OF TITLE

UNDER THE "TRANSFER OF LAND ACT, 1893" AS AMENDED

I certify that the person described in the First Schedule hereto is the registered proprietor of the undermentioned estate in the undermentioned land subject to the easements and encumbrances shown in the Second Schedule hereto.

Dated 2nd September, 1980

REGISTRAR OF TITLESESTATE AND LAND REFERRED TO


Estate in fee simple in portion of Plantagenet Location 366 and being Lot 145 on Diagram 59693, delineated and coloured green on the map in the Third Schedule hereto.

FIRST SCHEDULE (continued overleaf)

~~John Norman Gibson Cartside, Clerk and Jean Wilson Cartside, his wife, both of 66 Seymour Street, Albany, as joint tenants.~~

SECOND SCHEDULE (continued overleaf)

NIL

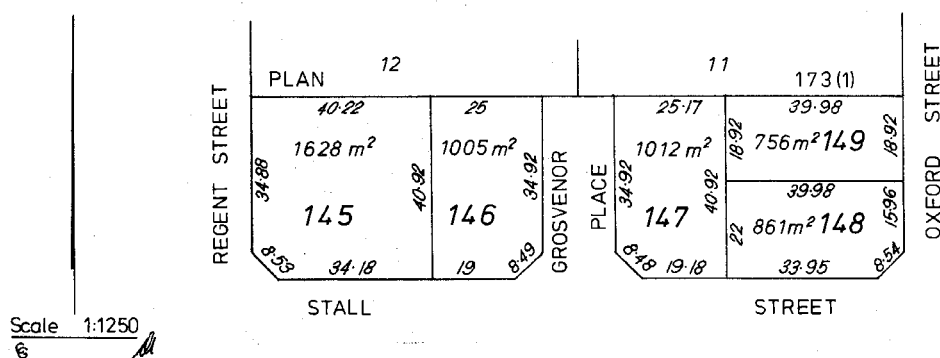REGISTRAR OF TITLESTHIRD SCHEDULE

NOTE: RULING THROUGH AND SEALING WITH THE OFFICE SEAL INDICATES THAT AN ENTRY NO LONGER HAS EFFECT. ENTRIES NOT RULED THROUGH MAY BE AFFECTED BY SUBSEQUENT ENDORSEMENTS.

72009/12/77-45M-5/2860

PERSONS ARE CAUTIONED AGAINST ALTERING OR ADDING TO THIS CERTIFICATE OR ANY NOTIFICATION HEREON

FIRST SCHEDULE (continued)		NOTE: RULING THROUGH AND SEALING WITH THE OFFICE SEAL INDICATES THAT AN ENTRY NO LONGER HAS EFFECT. ENTRIES NOT RULED THROUGH MAY BE AFFECTED BY SUBSEQUENT ENDORSEMENTS.				
INSTRUMENT	REGISTERED PROPRIETOR	INSTRUMENT		REGISTERED	TIME	SEAL
		NATURE	NUMBER			
Mortgage	Neil John Shields, Labourer and Joyce Olive Shields, Married Woman, both of 25 Preiss Street, Albany, as joint tenants.	Transfer	G425899	20.9.82	2.11	
	Brian Douglas Matheson, Technician and Lynette Valerie Matheson, his wife, both of 12 Burvill Road, Albany, as joint tenants.	Transfer	D234690	18.4.86	10.24	
	The correct address of the registered proprietors is now Emu Point Motel, Albany	By	E333055	4.4.90	14.30	
	Ernest Tomlinson, Elsa Aina Tomlinson, Peter Michael Tomlinson and Anne Sharon Tomlinson all of 11 Regent Street, Albany as joint tenants.	Transfer	G789711	12.5.98	8.53	


SECOND SCHEDULE (continued)		NOTE: RULING THROUGH AND SEALING WITH THE OFFICE SEAL INDICATES THAT AN ENTRY NO LONGER HAS EFFECT. ENTRIES NOT RULED THROUGH MAY BE AFFECTED BY SUBSEQUENT ENDORSEMENTS.				
INSTRUMENT	PARTICULARS	INSTRUMENT		REGISTERED OR LODGED	NUMBER	SEAL
		NATURE	NUMBER			
Mortgage	to John Norman Gibson Garside, Clerk and Jean Wilfred Garside, his wife, both of 66 Seymour Street, Albany.	Mortgage	G425900	20.9.82	2.11	
Caveat	Lodged 17.4.89 at 11.05 hrs.	Discharged	D127738	14.10.85		
Mortgage	to Westpac Banking Corporation	Withdrawn	E333056	4.4.90		
Caveat	Lodged 4.4.1990 at 14.31 hrs	Discharged	G789710	12.5.98		
Mortgage	to Bank of Western Australia Ltd.	Withdrawn	E624944	7.6.91		

Diagram 59693

Lot	Certificate of Title	Lot Status	Part Lot
145	1572/402	Registered	
146	1572/403	Registered	
147	1572/404	Registered	
148	1572/405	Registered	
149	1572/406	Registered	

Town or District.	Number of Lot or Location.	Field Book.	Scale.	Certificate in which Land is Vested.	Area
PLANTAGENET	LOTS 29 & 30 OF LOC 366	44323	1:1000	Vol. 1477 1477 NOW 1572	Fol. 364 365 401 5953 m ² (TOTAL)

LOCAL GOVERNMENT ACT
ALL ROADS WITHIN THE GREEN
BORDER ARE NOW DEDICATED.

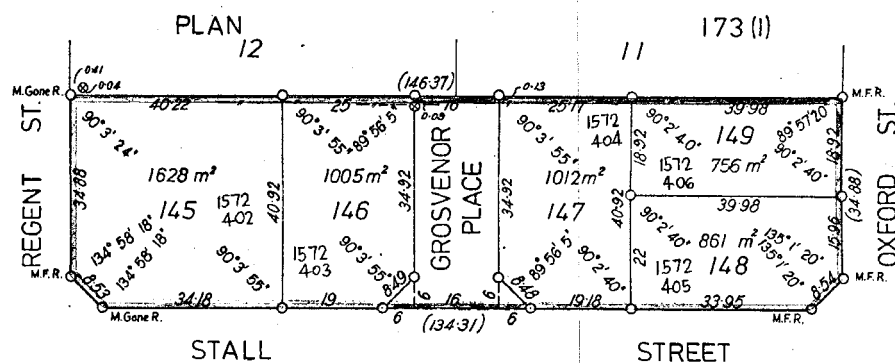

DRAWN IN L.T.O.
K.A.B.
4-7-80

IN ORDER FOR DEALING


L. G. 10. 1. 1980

For. Res. Plans



CERTIFICATE I hereby certify that this survey was performed by me personally (or under my own personal supervision, inspection and field check) in strict accordance with the Licensed Surveyors (Guidance of Surveyors) Regulations, 1961. Date <u>9-7-1980</u> <u>P. S. Hedderwick</u> Licensed Surveyor		Approved by Town Planning Board <u>52404</u> Date <u>5th August 1980</u> <u>R. J. J. J.</u> Chairman	
Approved Examined <u>P. J. J. J.</u> P. J. J. J. 17-8-80	APPROVED Inspector of Plans and Surveys Date <u>2-9-80</u>	On Plan <u>40797</u> Diagram <u>CORIMUP 2000.09.07</u>	Registered <u>41467</u> <u>7.8.80</u> DIA 59693

82318/1/79-AM-L/271

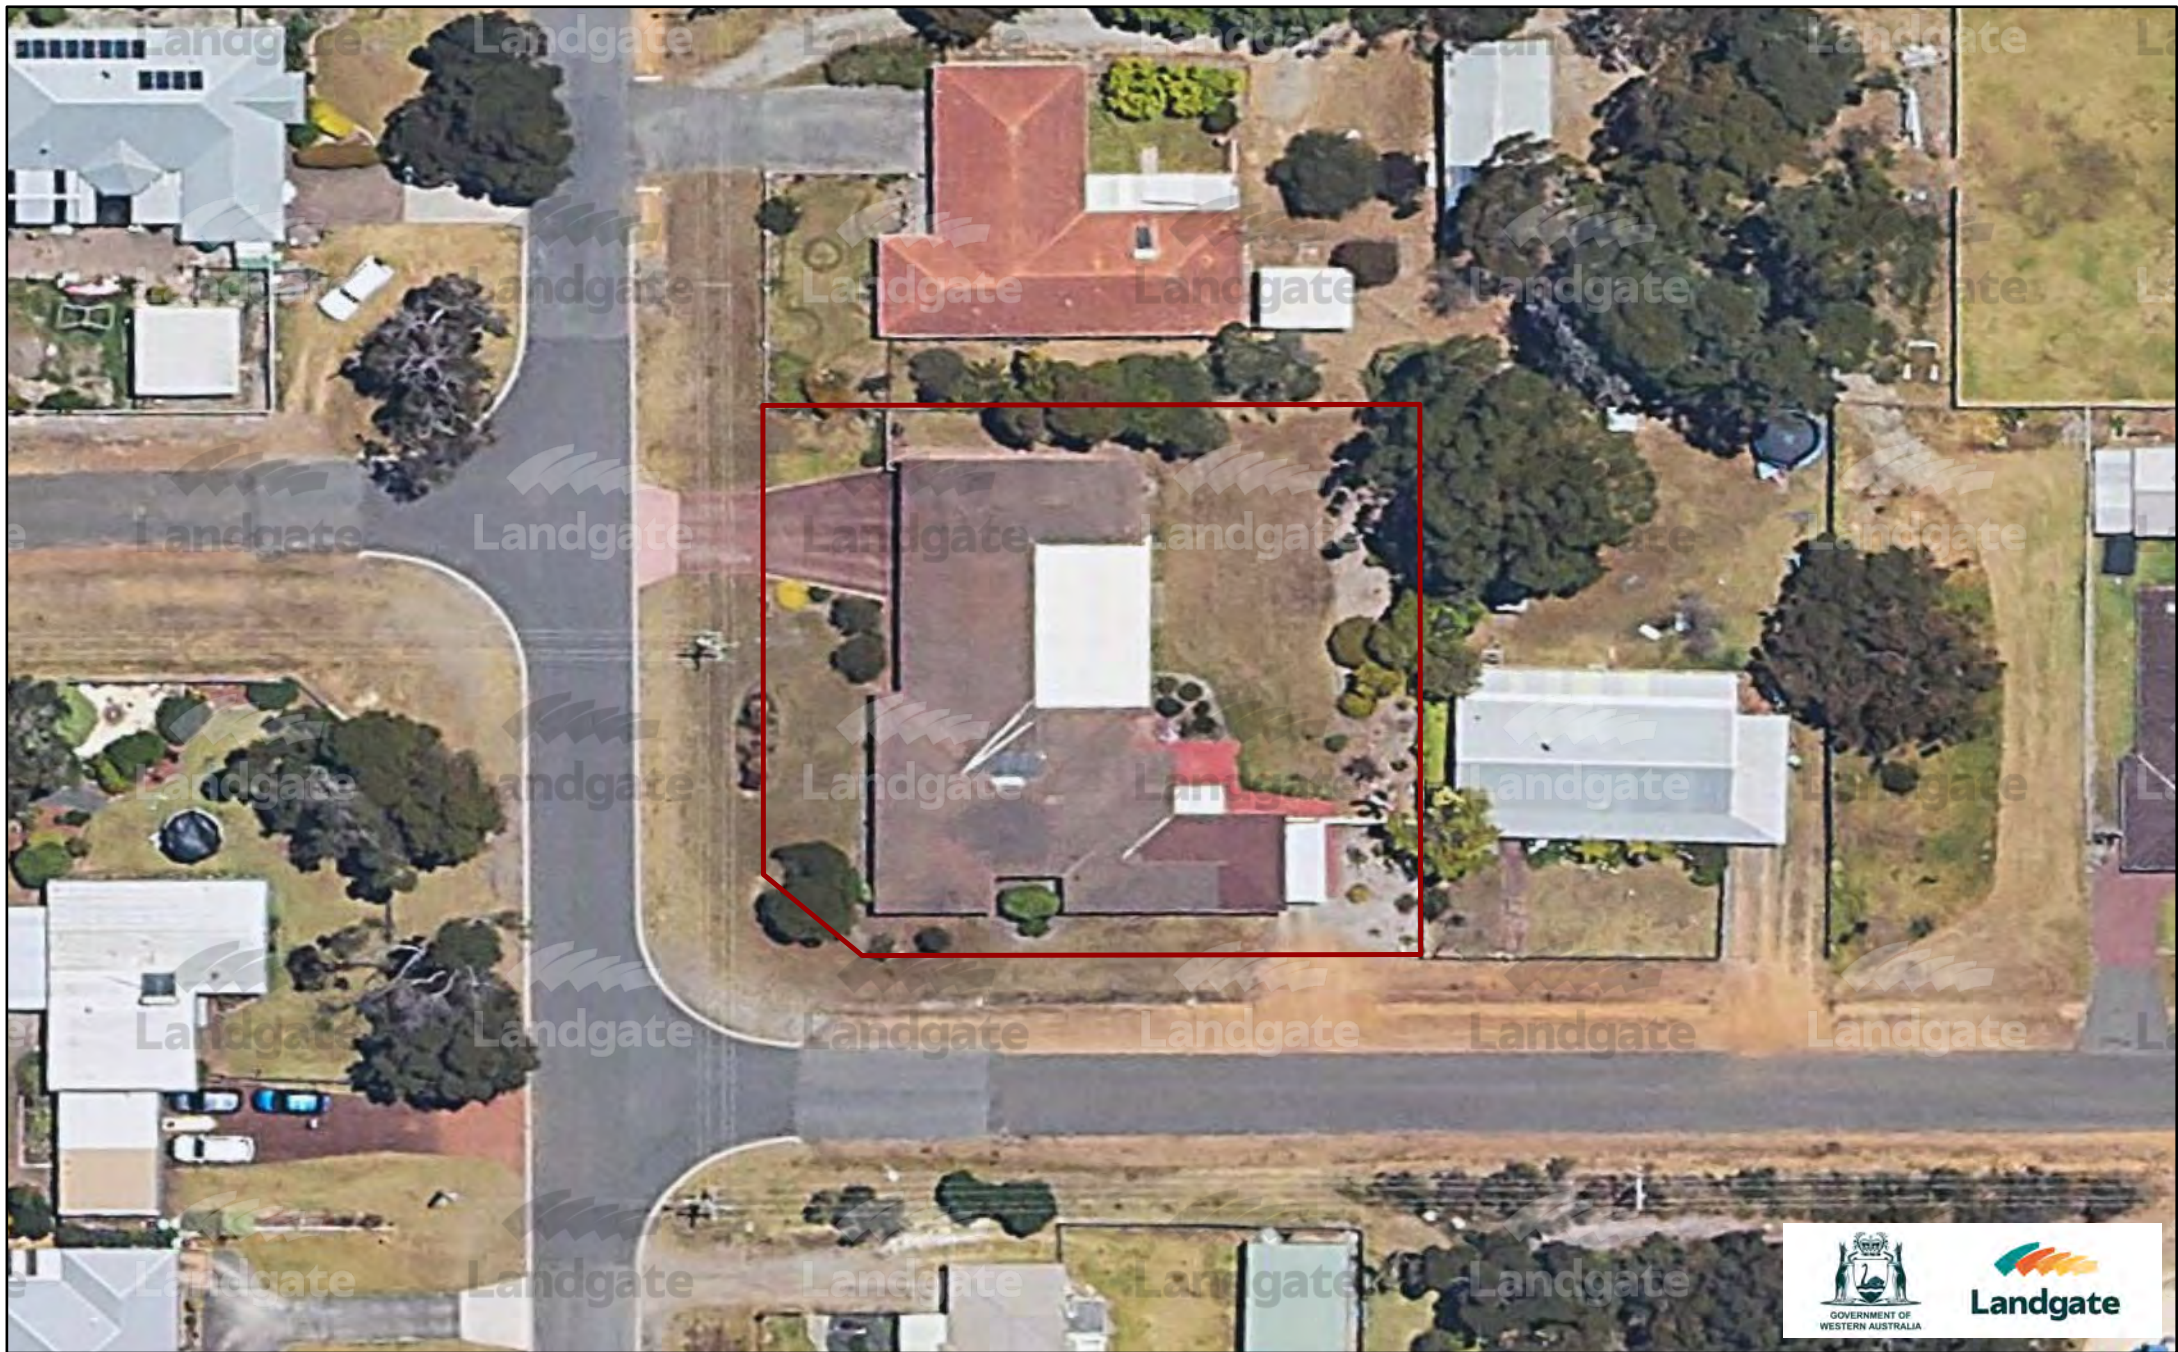

Created: 28 May 2024 from Map Viewer Plus: <https://map-viewer-plus.app.landgate.wa.gov.au>


1:564

0 0.007 0.014 0.02 0.027 km

© Copyright, Western Australian Land Information Authority. No part of this document or any content appearing on it may be reproduced or published without the prior written permission of Landgate.

Disclaimer: The accuracy and completeness of the information on this document is not guaranteed and is supplied by Landgate 'as is' with no representation or warranty as to its reliability, accuracy, completeness, or fitness for purpose.

Please refer to original documentation for all legal purposes.

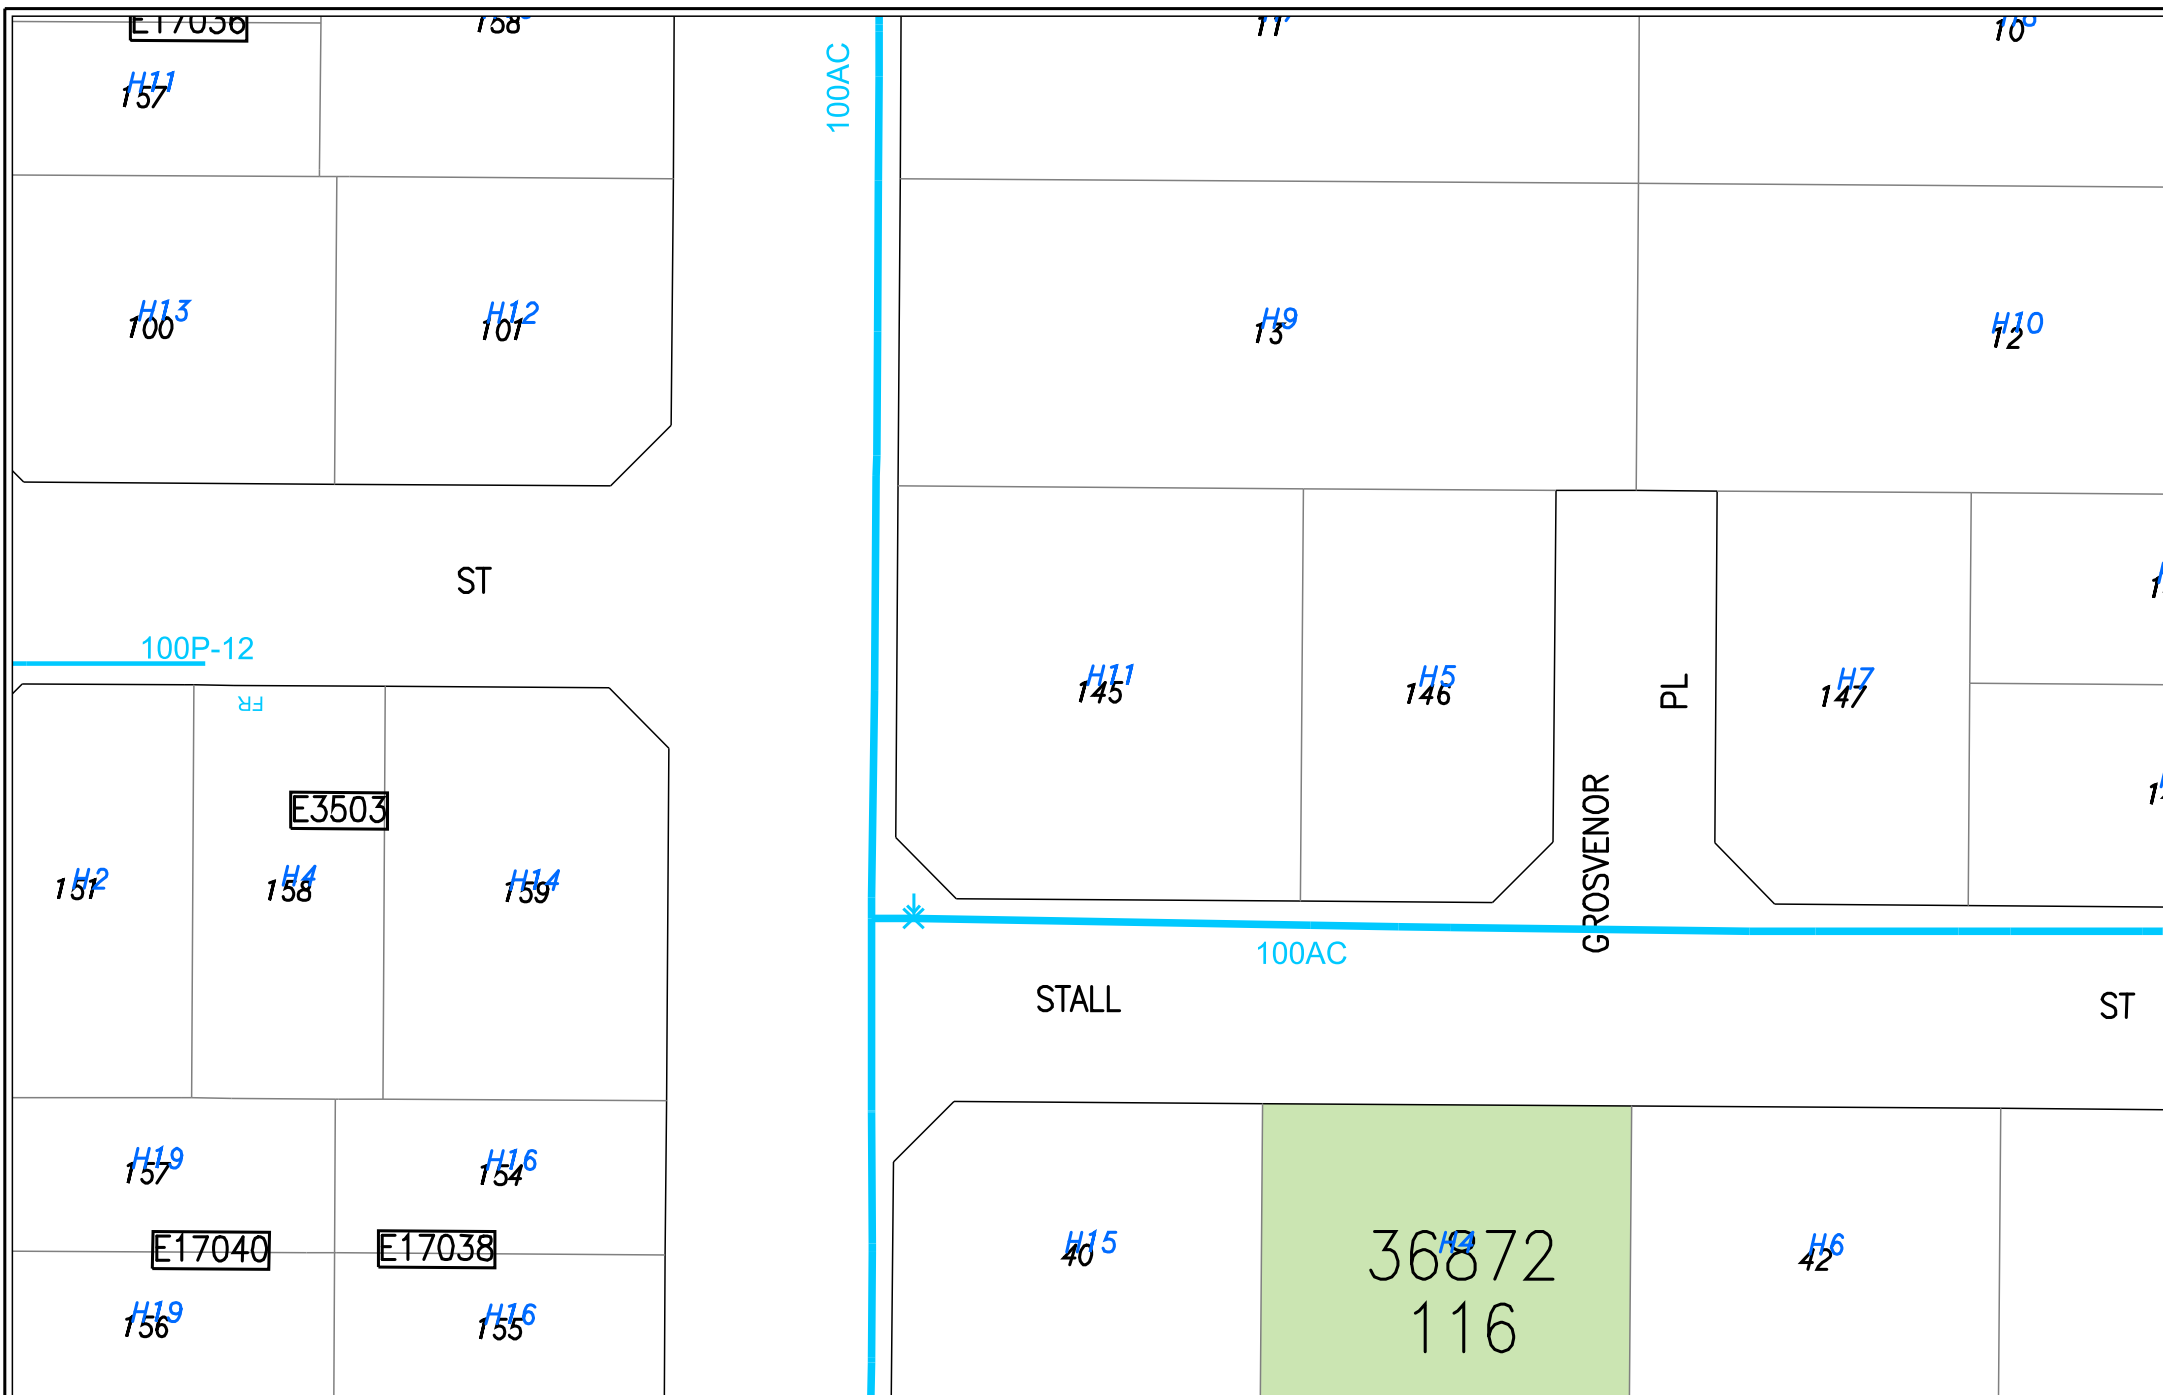



Plan Legend (summary)






INFORMATION BROCHURE




This legend is provided to [Dial Before You Dig](#) users to assist with interpreting Water Corporation plans. A more detailed colour version can be downloaded from www.watercorporation.com.au. (Your business > Working near pipelines > Downloads)

WARNING - Plans may not show all pipes or associated equipment at a site, or their accurate location. Pothole by hand to verify asset location before using powered machinery.

	WATER, SEWERAGE AND DRAINAGE PIPELINES CRITICAL PIPELINE (thick line) EXTRA CAUTION REQUIRED A risk assessment may be required if working near this pipe. Refer to your Dial Before You Dig information or call 131375. Pipes are not always labelled on plans as shown here – assume all pipes are significant and pothole to prove location and depth. P.M. pressure main M.S. main sewer R rising main (i.e. drainage pressure main) Common material abbreviations: AC asbestos cement e.g. 100AC NOTE: AC is brittle and is easily damaged. CI cast iron GRP glass reinforced plastic P PVC - class follows pipe material (e.g.100P-12) RC reinforced concrete S steel VC vitrified clay
	NON-STANDARD ALIGNMENT Pipes are not always located on standard alignments due to local conditions. (i.e. Other than 2.1 m for reticulation mains and 4.5 m for distribution mains.)
	OTHER PIPE SYMBOLS Other numbers or codes shown on pipes are not physical attributes. These are Water Corporation use only.
	CONCRETE ENCASEMENT, SLEEVING AND TUNNELS May be in different forms: steel, poured concrete, box sections, slabs.
	CHANGE INDICATOR ARROW Indicates a change in pipe type or size. e.g. 150mm diameter PVC to 150mm diameter asbestos cement (AC).
	PIPE OVERPASS The overpass symbol indicates the shallower of the two pipes.
	VALVES Many different valve types are in use. Valve may be in a pit or have a visible valve cover. There may be no surface indication. Valves may be shallower than the main or offset from it. e.g. A scour valve (SC) may have a pipe coming away from main pipeline on the opposite side to that indicated on the plan.

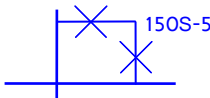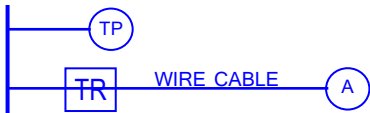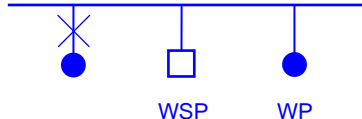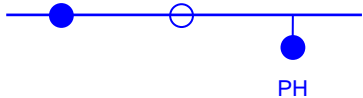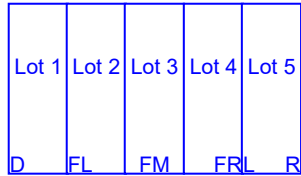 	FIRE SERVICES 100 mm polythene domestic (DOMS) service FS Fire service FHS Fire hydrant service Hydrant may be visible external to the building. Even if not visible a substantial fire service may still be present.	
	PIPE BYPASS Bypass will not be on the same alignment as the main pipeline.	
	CATHODIC PROTECTION (CP) Buried CP equipment may be located some distance from the pipeline being protected interconnected by buried cable. All CP fittings may not be visible. A buried anode – various sizes and configurations TP test point - may be visible on a post or in-ground TR transformer rectifier	
	ACCESS TEE OR MANHOLE OR SERVICE ACCESS PIT NOTE: Opening any manhole or pit is dangerous and is prohibited. Below ground. May not be any visible signs at ground level or may be located in a pit.	
	WASTEWATER ACCESS CHAMBERS (MANHOLES) -- Manhole (shown not labelled) -- Tee or maintenance shaft (shown not labelled) MS maintenance shaft (labelled) WARNING: Opening any manhole or pit is dangerous and is prohibited.	
	WASTEWATER MANHOLE INFORMATION BOXES Square non-trafficable Do not drive vehicles over or place loads. Round trafficable In general if not located in the road treat as if non-trafficable.	
	HAZARDOUS MANHOLE Indicates a potential health hazard from risk of exposure to toxic waste. WARNING: Opening any manhole is dangerous and is prohibited.	
	FLOWMETER Various types of flow meters located in a pit. May be labelled with identifier. (e.g. 50 MFM, 50MM)	
	STANDPIPE, WATER SAMPLING POINT (WSP), WATER SUPPLY POINT (WP) May be located adjacent to mains. Usually there will be some visible indication.	
	Hydrant May not be visible. Hydrant Tee May not be visible. Pillar hydrant Visible	
	PRE-LAID SERVICES D Deferred FL Fully Prelaid Left FM Fully Prelaid Front Middle FR Fully Prelaid Right L Left R Right Code indicates on which side of a lot the water service is located: May be no visible indication at site.	
	SEWER OR DRAINAGE PUMP STATION Several pipes and a pressurised main will be in the vicinity.	
	OPEN CHANNEL OA Landscaped OE Normal Open Earth OF Open channel with flood levee OH Half Pipe OL Lined Channel OS Swale-Shallow Depression OW Natural Water Course	Drainage structures, even if dry, must be kept clear of any obstruction such as sand stockpiles.

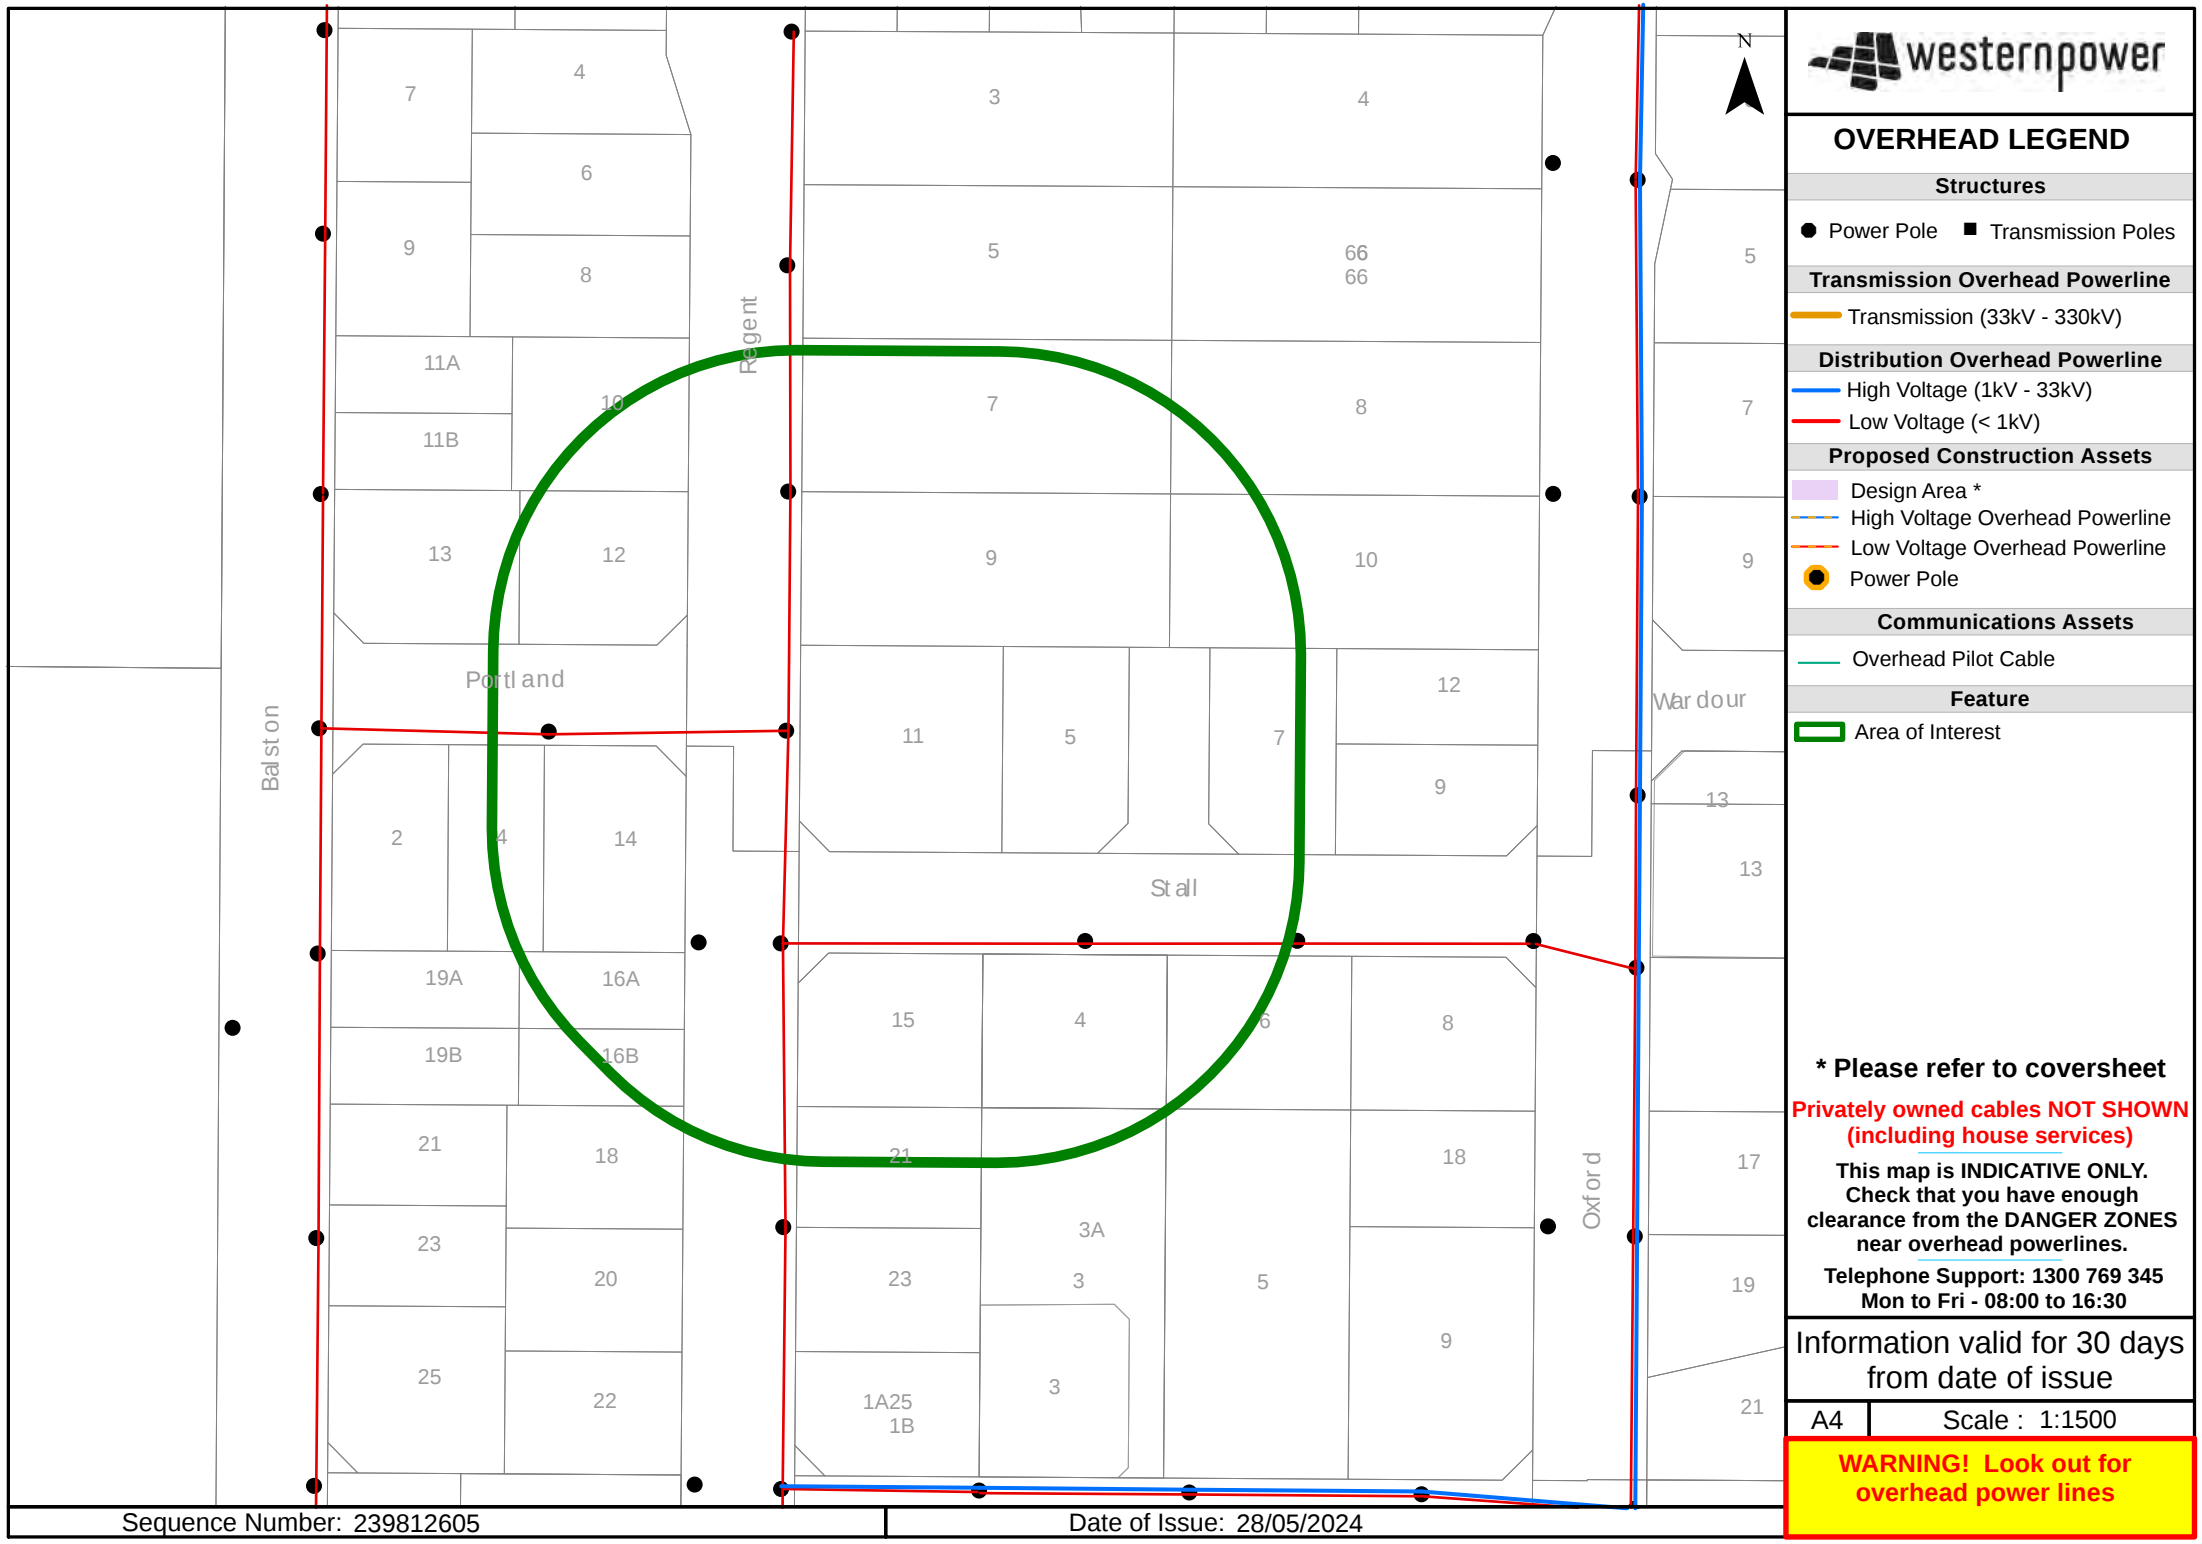

OVERHEAD LEGEND

Structures

● Power Pole

■ Transmission Poles

Transmission Overhead Powerline

Transmission (33kV - 330kV)

Distribution Overhead Powerline

High Voltage (1kV - 33kV)

Low Voltage (< 1kV)

Proposed Construction Assets

Design Area *

High Voltage Overhead Powerline

Low Voltage Overhead Powerline

Power Pole

Communications Assets

Overhead Pilot Cable

Feature

Area of Interest

* Please refer to coversheet

Privately owned cables NOT SHOWN (including house services)

This map is INDICATIVE ONLY. Check that you have enough clearance from the DANGER ZONES near overhead powerlines.


Telephone Support: 1300 769 345
Mon to Fri - 08:00 to 16:30

Information valid for 30 days from date of issue

A4

Scale : 1:1500

WARNING! Look out for overhead power lines

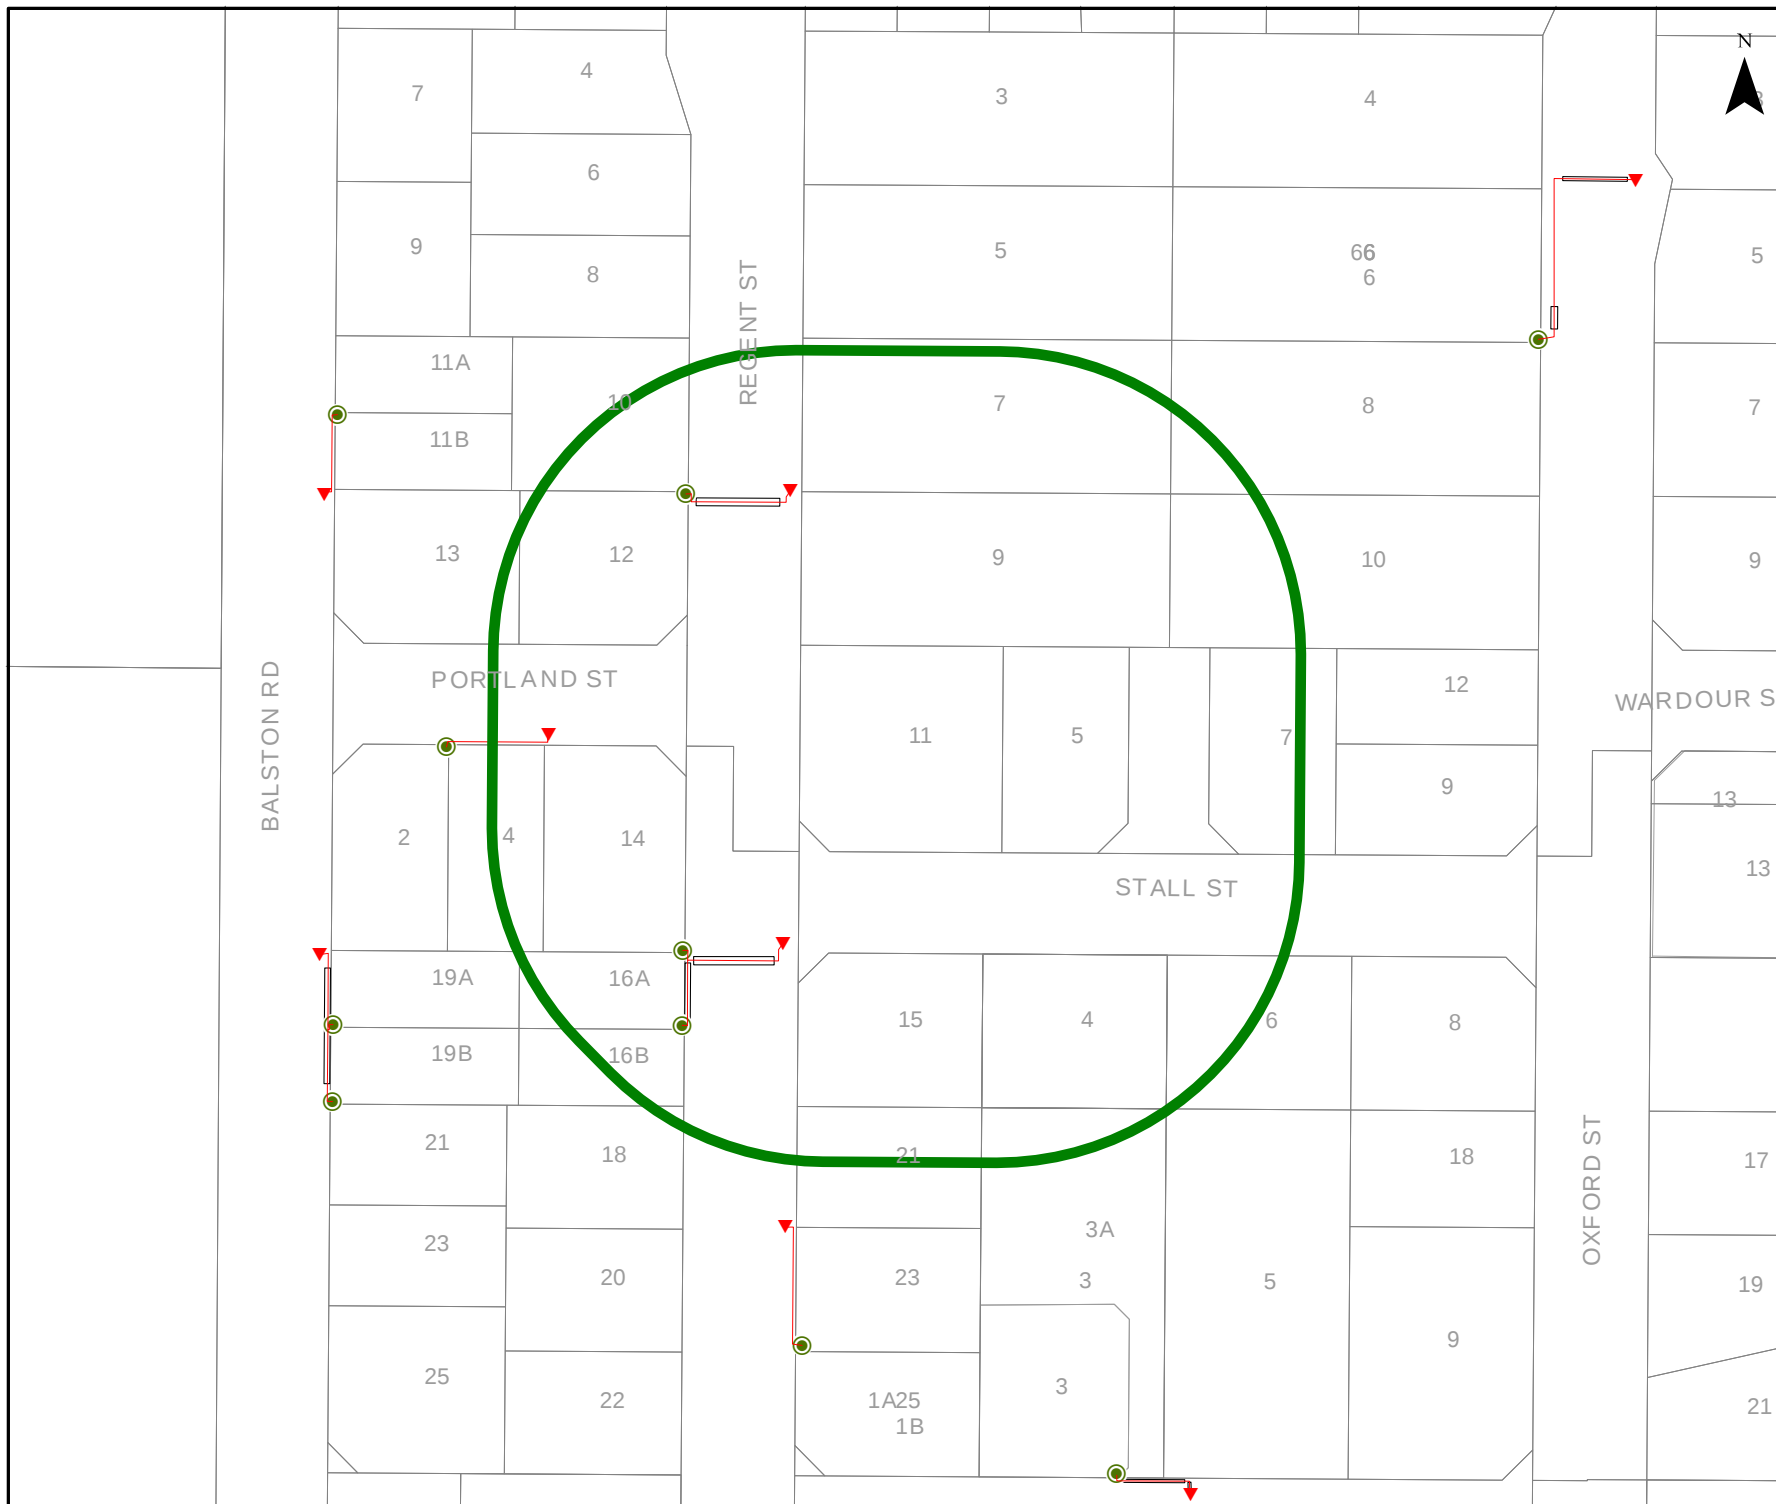



UNDERGROUND LEGEND

Structures	
Pillar	UG Crossing *
Metal Pole	Ring Main Unit
Transformer Site	LV Distribution Frame

Distribution Cables	
High Voltage Cable (1kV - 33kV)	Low Voltage Cable (< 1kV)
Street Light Circuit (< 1kV)	Street Light Pilot (< 1kV)
Earth Wire	

Cable Pole Terminations	
HV Termination	LV Termination

Proposed Construction Assets	
Design Area *	High Voltage Underground Cable
Low Voltage Underground Cable	Metal Pole
Pillar	HV Termination
Transformer site	LV Termination

State Underground Power Project	
CURRENT Work Area *	COMPLETED Area *

Feature	
Area of Interest	

*** Please refer to coversheet**

Privately owned cables NOT SHOWN (including house services)

This map is INDICATIVE ONLY. Hand exposure via pothole method is MANDATORY.

**Telephone Support: 1300 769 345
Mon to Fri - 08:00 to 16:30**

Information valid for 30 days from date of issue

A4	Scale : 1:1500
----	----------------

WARNING! Look out for overhead power lines



WARNING

Refer to Cover Sheet for Further Information

- BYDA Enquiry
- Transmission Pipelines MAOP > 1900kPa
- Distribution Pipelines MAOP > 500kPa ≤ 1900kPa
- Not Gassed 0kPa
- Distribution Pipe MAOP ≤ 7kPa
- Distribution Pipe MAOP > 7kPa ≤ 100kPa
- Distribution Pipe MAOP > 7kPa ≤ 100kPa
- Distribution Pipe MAOP > 100kPa ≤ 350kPa
- Common Trench
- Standard Laying
- Relay Program
- Abandoned Pipe
- Abandoned Pipe Sold
- Service Pipe
- Meter
- Interval Meter
- Proposed Meter
- Removed Meter
- BL End of Main Building
- CoD End of Main on Direction Peg
- SV Gas Service
- NC Not Connected
- X Obstacle
- OLS Offline Service
- * See Details
- SC Side Elevation
- T Sign
- PLS Pre Laid Service
- PLSS Pre Laid Service Stairs
- PLST Pre Laid Service Tee


Please refer to Symbols Sheet for Further Information

Disclaimer:
Please read all **warnings**, conditions and information on the attached "Underground Asset Details" information sheet. This plan is issued subject to that information and those conditions and **warnings** (including, but not limited to, the "NO HOT WORKS" warning). Plans are current for only **30 days** from date of request, indicative only and not warranted to be accurate. It is your responsibility to carefully locate underground assets and follow safe work practises and procedures (eg pot-holing). ATCO Gas Australia will seek compensation for damage caused to assets.

SYMBOLS SHEET

GAS UTILITY NETWORK

EXISTING GAS NETWORK

 -  Transmission Pipelines
-  Distribution Pipelines
-  Distribution Pipe MAOP 350kPa
-  Distribution Pipe MAOP 70kPa
-  Distribution Pipe MAOP 7kPa
-  Not Gassed (none)
-  Service Pipe

PROPOSED GAS ASSETS

-  Proposed Meter
-  Proposed Main
-  Common Trenching
-  Replacement Program

ABANDONED GAS NETWORK

-  Inactive / Removed Meter
-  Abandoned Fitting
-  Abandoned Valve
-  Abandoned Gas Main
-  Abandoned Fitting SOLD
-  Abandoned Valve SOLD
-  Abandoned Gas Main SOLD

COMPOUNDS

-  Gate Station
-  Pressure Reducing Station
-  L.P.G. Tank
-  Hydrogen Plant

VALVES

-  Isolation Valves
-  Service Valves

MONITORING DEVICES

-  Flow Monitoring Device
-  Pressure Monitoring Device

ASSOCIATED INFRASTRUCTURE

-  Associated Asset

DUCTS AND SLEEVES

-  Duct
-  Horizontal Boring
-  Sleeve
-  Road Crossing
-  Concrete Slabbing

REGULATOR SETS

-  Regulator Set
-  Boundary Regulator

DELIVERY POINTS

-  Meter
-  Interval Meter
-  Meter Set


PIPE JUNCTIONS

-  End Cap
-  Expansion Joint
-  Reducer
-  Tee
-  Transition
-  Weld
-  Monolithic Joint
-  Stopple
-  Odorizer
-  Junctions

PROTECTION DEVICES


-  Test Point
-  Anode
-  Rectifier

FEATURES

 -  Side Elevation
-  Obstacle
-  See Details
-  Not Connected
-  Gas Service
-  Sign
-  Offline Service
-  Linked Document
-  Pre-Laid Service
-  Pre-Laid Service Stairs
-  Pre-Laid Service Tee
-  Asset end on Main
-  Asset ends on Direction Peg
-  Reference Line
-  Gas Pit
-  Arrow Pointer
-  Proving Location
-  Pressure Upgrade
-  Not Gassed
-  Suburb
-  Local Government

Asset Identification Legend

1. **Critical Asset (See Cover Sheet WARNINGS)**
2. Pipe Diameter (millimetres)
3. Pipe Material:
CI = Cast Iron PE = Polyethylene, GI = Galvanised Iron,
PVC = PVC, ST = Steel
4. Alignment (in metres from property line)
5. Pressure in main & Gas Type
5a) MAOP (Maximum Allowable Operating Pressure)
5b) Gas Type:
NG = Natural Gas.
H2B = Natural Gas Blended with % Hydrogen.
LPG = Liquefied Petroleum Gas.
6. Off-line Service service may not be straight line to meter.
(**WARNING OLS may not always be shown on plan**).
See Cover Sheet for More Information.
7. Service Valve in the vicinity
(**NOTE: Service Valve may be "BURIED"**)
8. Pre-laid Service laid in Common Trench
9. Main Status: (See **Cover Sheet WARNINGS**)
9a. AB & ABS = Abandoned Mains, Ab Sold.
9b. PROP = Proposed Mains
10. Customer Connection: Does not indicate actual location of Meter Position
D2 (D = Domestic & 2 = Number of Meters)
C1 (C = Commercial & 1 = Number of Meters)
11. **Additional detail available and Must be obtained if within area of proposed works see Cover Sheet.**
12. Depth of Cover (DOC) in metres.

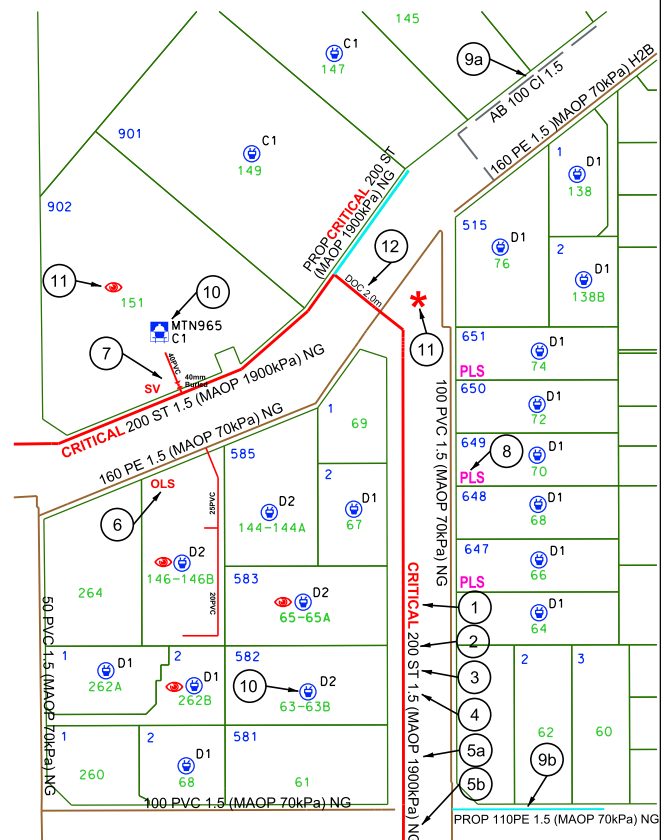



OPENING ELECTRONIC MAP ATTACHMENTS -

Telstra Cable Plans are generated automatically in either PDF or DWF file types, dependent on the site address and the size of area selected. You may need to download and install free viewing software from the internet e.g.



DWF Map Files (all sizes over A3)

Autodesk Viewer (Browser) (<https://viewer.autodesk.com/>) or

Autodesk Design Review (<http://usa.autodesk.com/design-review/>) for DWF files. (Windows PC)



PDF Map Files (max size A3)

Adobe Acrobat Reader (<http://get.adobe.com/reader/>)



Telstra BYDA map related enquiries email

Telstra.Plans@team.telstra.com

1800 653 935 (AEST Business Hours only)



REPORT ANY DAMAGE TO THE TELSTRA NETWORK IMMEDIATELY

Report online - <https://www.telstra.com.au/forms/report-damage-to-telstra-equipment>

Ph: **13 22 03**


If you receive a message asking for a phone or account number say:

"I don't have one" then say "Report Damage" then press 1 to speak to an operator.



Telstra New Connections / Disconnections

13 22 00

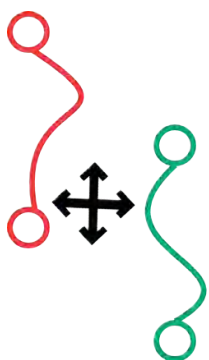

Telstra asset relocation enquiries: 1800 810 443 (AEST business hours only).

NetworkIntegrity@team.telstra.com


<https://www.telstra.com.au/consumer-advice/digging-construction>



Certified Locating Organisation (CLO)

<https://dbydlocator.com/certified-locating-organisation/>

Please refer to attached Accredited Plant Locator.pdf

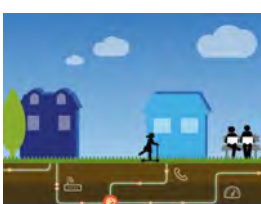

Telstra Smart Communities


Information for new developments (developers, builders, homeowners)

<https://www.telstra.com.au/smart-community>

LEGEND



For more info contact a [Certified Locating Organisation](#) or Telstra Plan Services 1800 653 935

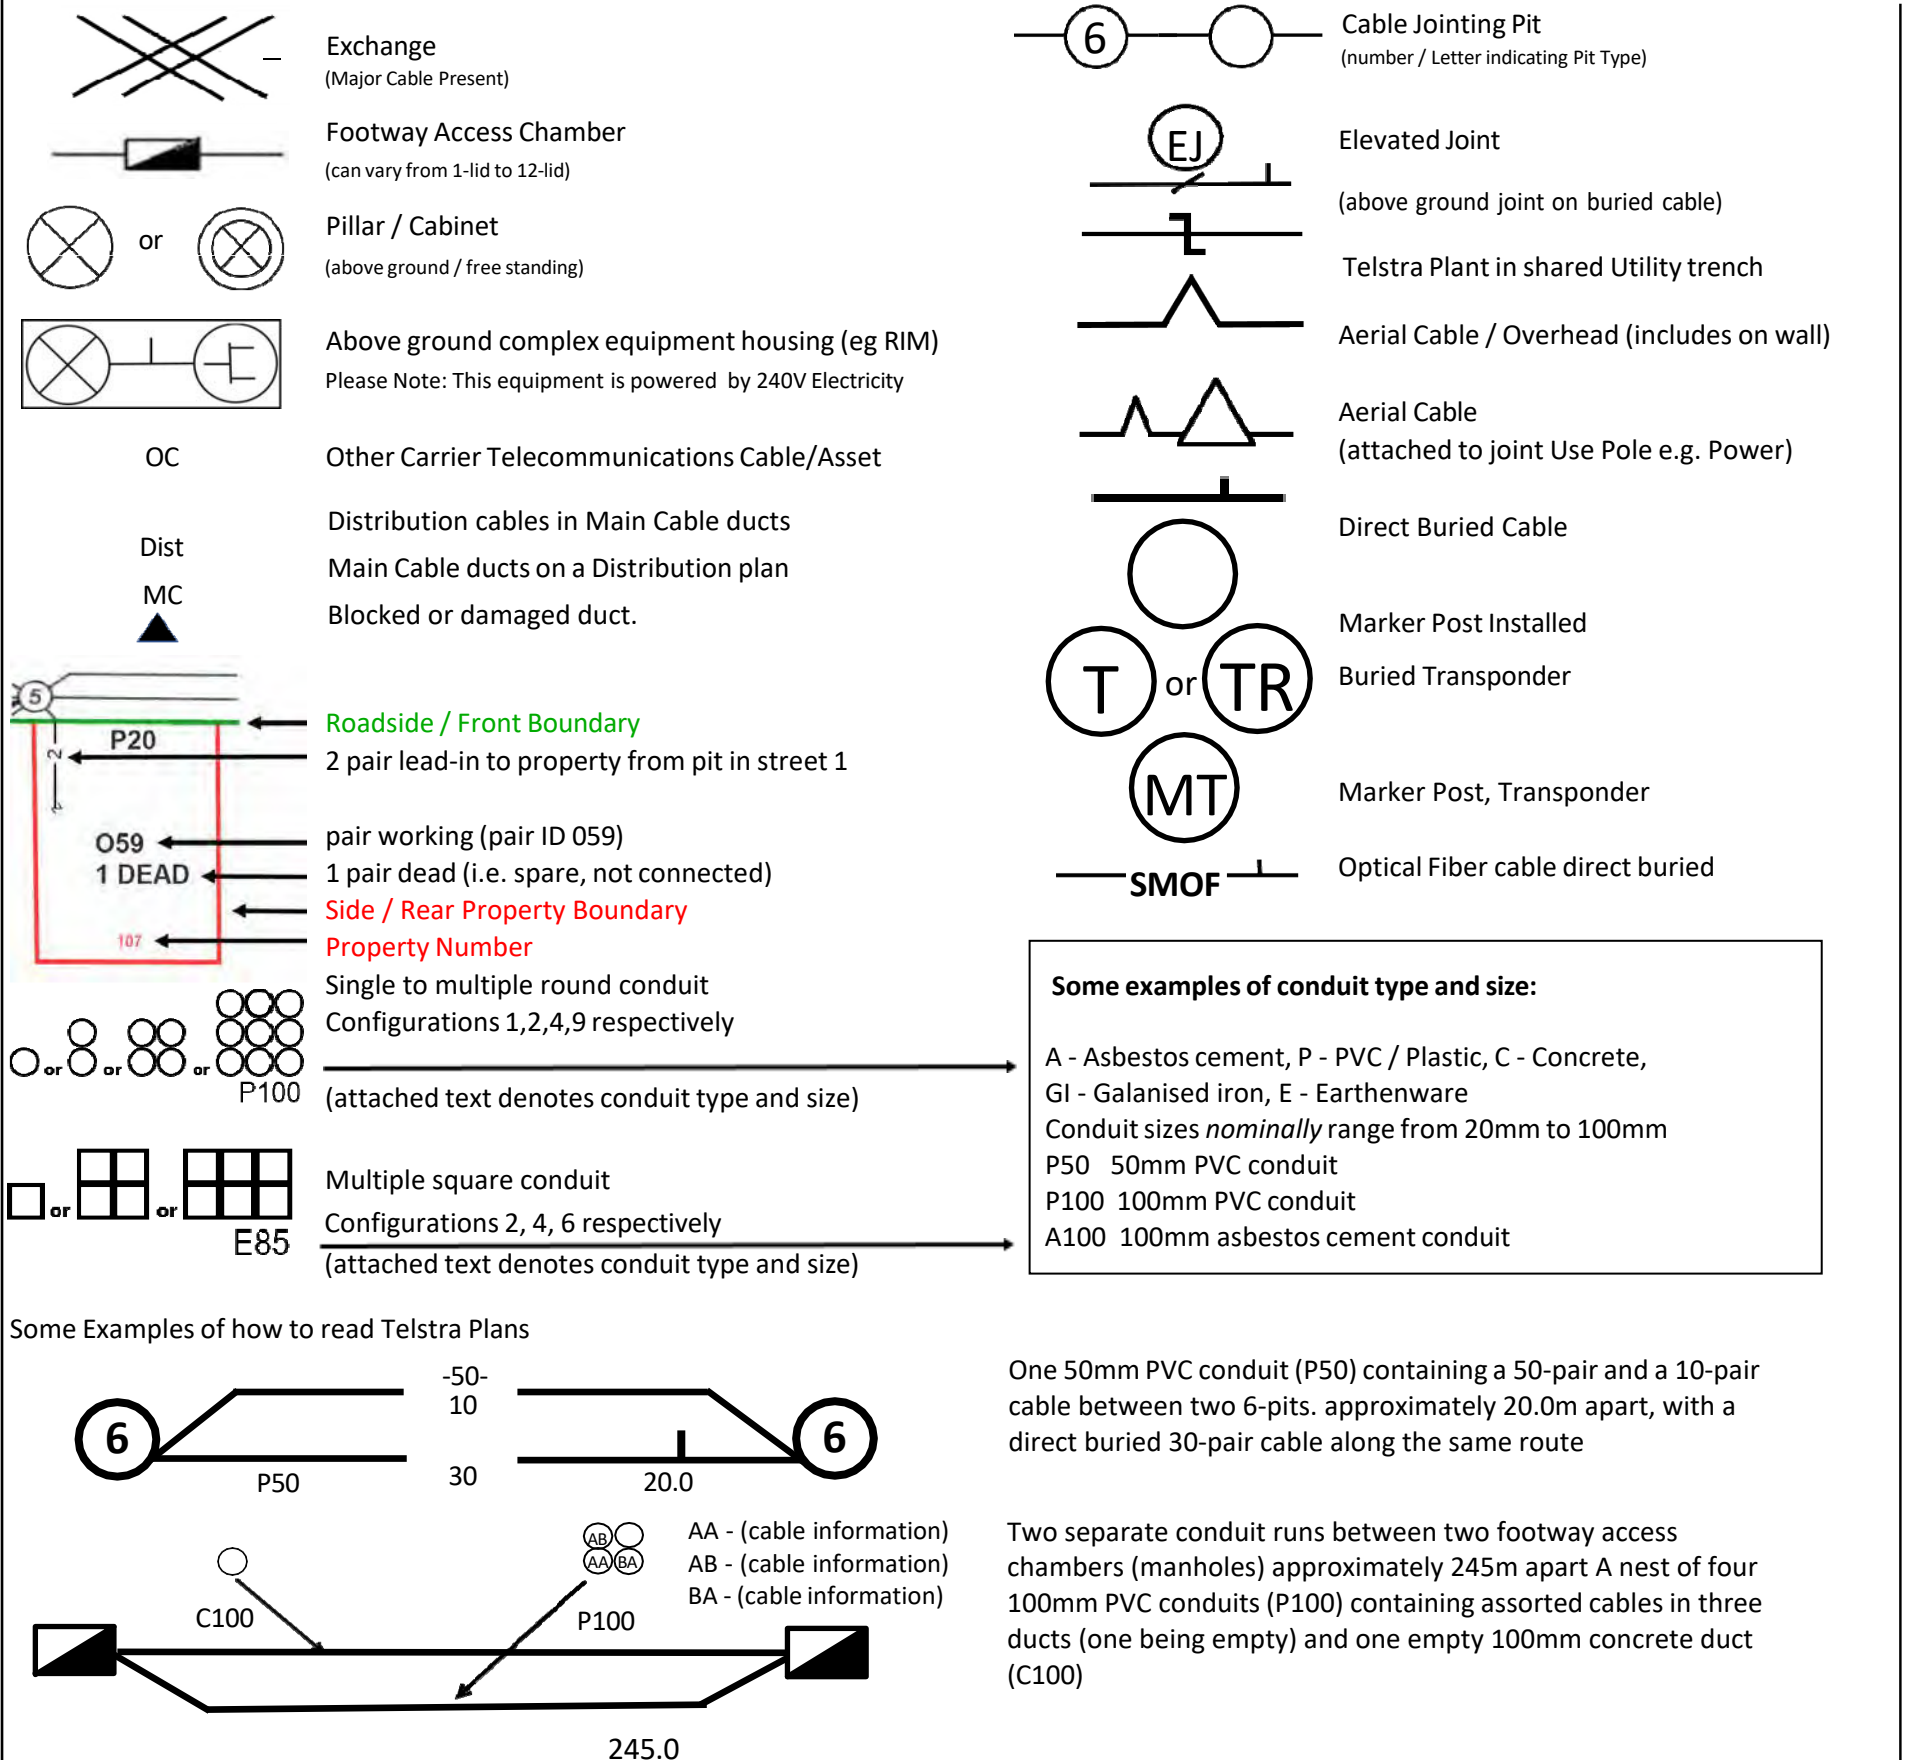



LEGEND



	Parcel and the location
	Pit with size "5"
	Power Pit with size "2E". Valid PIT Size: e.g. 2E, 5E, 6E, 8E, 9E, E, null.
	Manhole
	Pillar
	Cable count of trench is 2. One "Other size" PVC conduit (PO) owned by Telstra (-T-), between pits of sizes, "5" and "9" are 25.0m apart. One 40mm PVC conduit (P40) owned by NBN, between pits of sizes, "5" and "9" are 20.0m apart.
	2 Direct buried cables between pits of sizes, "5" and "9" are 10.0m apart.
	Trench containing any INSERVICE/CONSTRUCTED (Copper/RF/Fibre) cables.
	Trench containing only DESIGNED/PLANNED (Copper/RF/Fibre/Power) cables.
	Trench containing any INSERVICE/CONSTRUCTED (Power) cables.
	Road and the street name "Broadway ST"
Scale	0 20 40 60 Meters 1:2000 1 cm equals 20 m

04/06/2024

The Client
C/- Merrifield Real Estate
258 York Street
ALBANY WA 6330

258 York Street
PO Box 5001
Albany WA 6332
08 9841 4022
admin@merrifield.com.au
www.merrifield.com.au

To whom it may concern,

RE: RENTAL APPRAISAL – 11 REGENT STREET, GLEDHOW

We wish to thank you for the opportunity to provide a rental appraisal for the above-mentioned property.

After viewing the property and taking into consideration its location and condition, we feel we can expect to achieve circa **\$700.00 - \$750.00 per week** in the current rental market. The higher amount could be gained with the consideration of allowing pets.

In accordance with requirements to minimum security, internal blind cords and RCD and Smoke Alarm checks, please make your own investigations as to whether this property is compliant. Information can be obtained through the below websites:

Smoke Alarm guidelines:

[DFES_fireinthehome-smokealarm-renting-selling-FAQs.pdf](#)

Internal Blind cord requirements:


[Obligations of landlords - corded internal window coverings | Department of Mines, Industry Regulation and Safety \(commerce.wa.gov.au\)](#)

Minimum Security Requirements:

[Rental property security standards | Department of Mines, Industry Regulation and Safety \(commerce.wa.gov.au\)](https://www.commerce.wa.gov.au/industry-regulation-and-safety/rental-property-security-standards)

Should you have any questions, please feel free to contact me on (08) 9841 4022.

Yours faithfully,

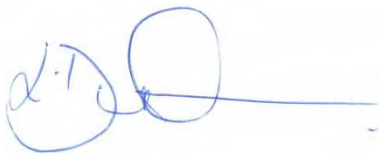A handwritten signature in blue ink, appearing to be 'L. Dunham', with a long horizontal line extending to the right.

Lisa Dunham

Senior Property Manager

Please note, as per our Professional Indemnity Policy, we must state the following: The Statements have been prepared solely for the information of the client and not for any third party. Although every care has been taken in arriving at the figure, we stress that it is an opinion only and not to be taken as a sworn valuation. We must add the warning that we shall not be responsible should the Statements or any part thereof be incorrect or incomplete in any way. This appraisal is deemed valid for 30 days from the date completed, or such earlier date if you become aware of any factors that have any effect on the property value.