


SUBDIVISION OF CROWN ALLOTMENT 15 TOWN & PARISH OF DIMBOOLA COUNTY OF BORUNG MEASUREMENTS ARE IN LINKS

— Vol 1761 Fol. 352132 —

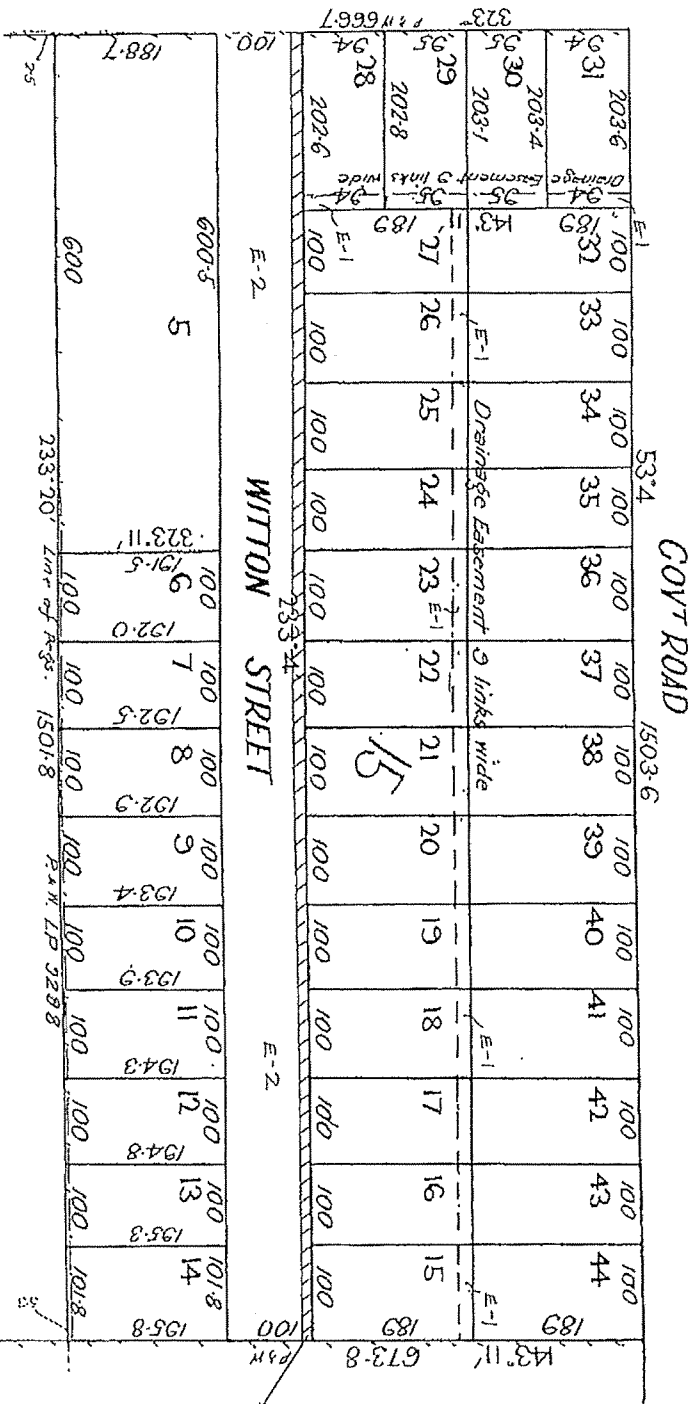

14

64

ROAD COLOURED BROWN
HATCHED BLACK DISCONTINUED
VIDE A.O. IN C.D. 6017
26 - 10 - 90

THE LAND COLOURED BROWN
IS APPROPRIATED OR SET
APART FOR ROADS

THE LAND COLOURED BLUE
IS APPROPRIATED OR SET
APART FOR EASEMENTS OF
DRAINAGE

COLOUR CODE
E-1=BLUE
E-2=BROWN

LP 11511
EDITION 1
PLAN MAY BE LODGED
4.6.26