


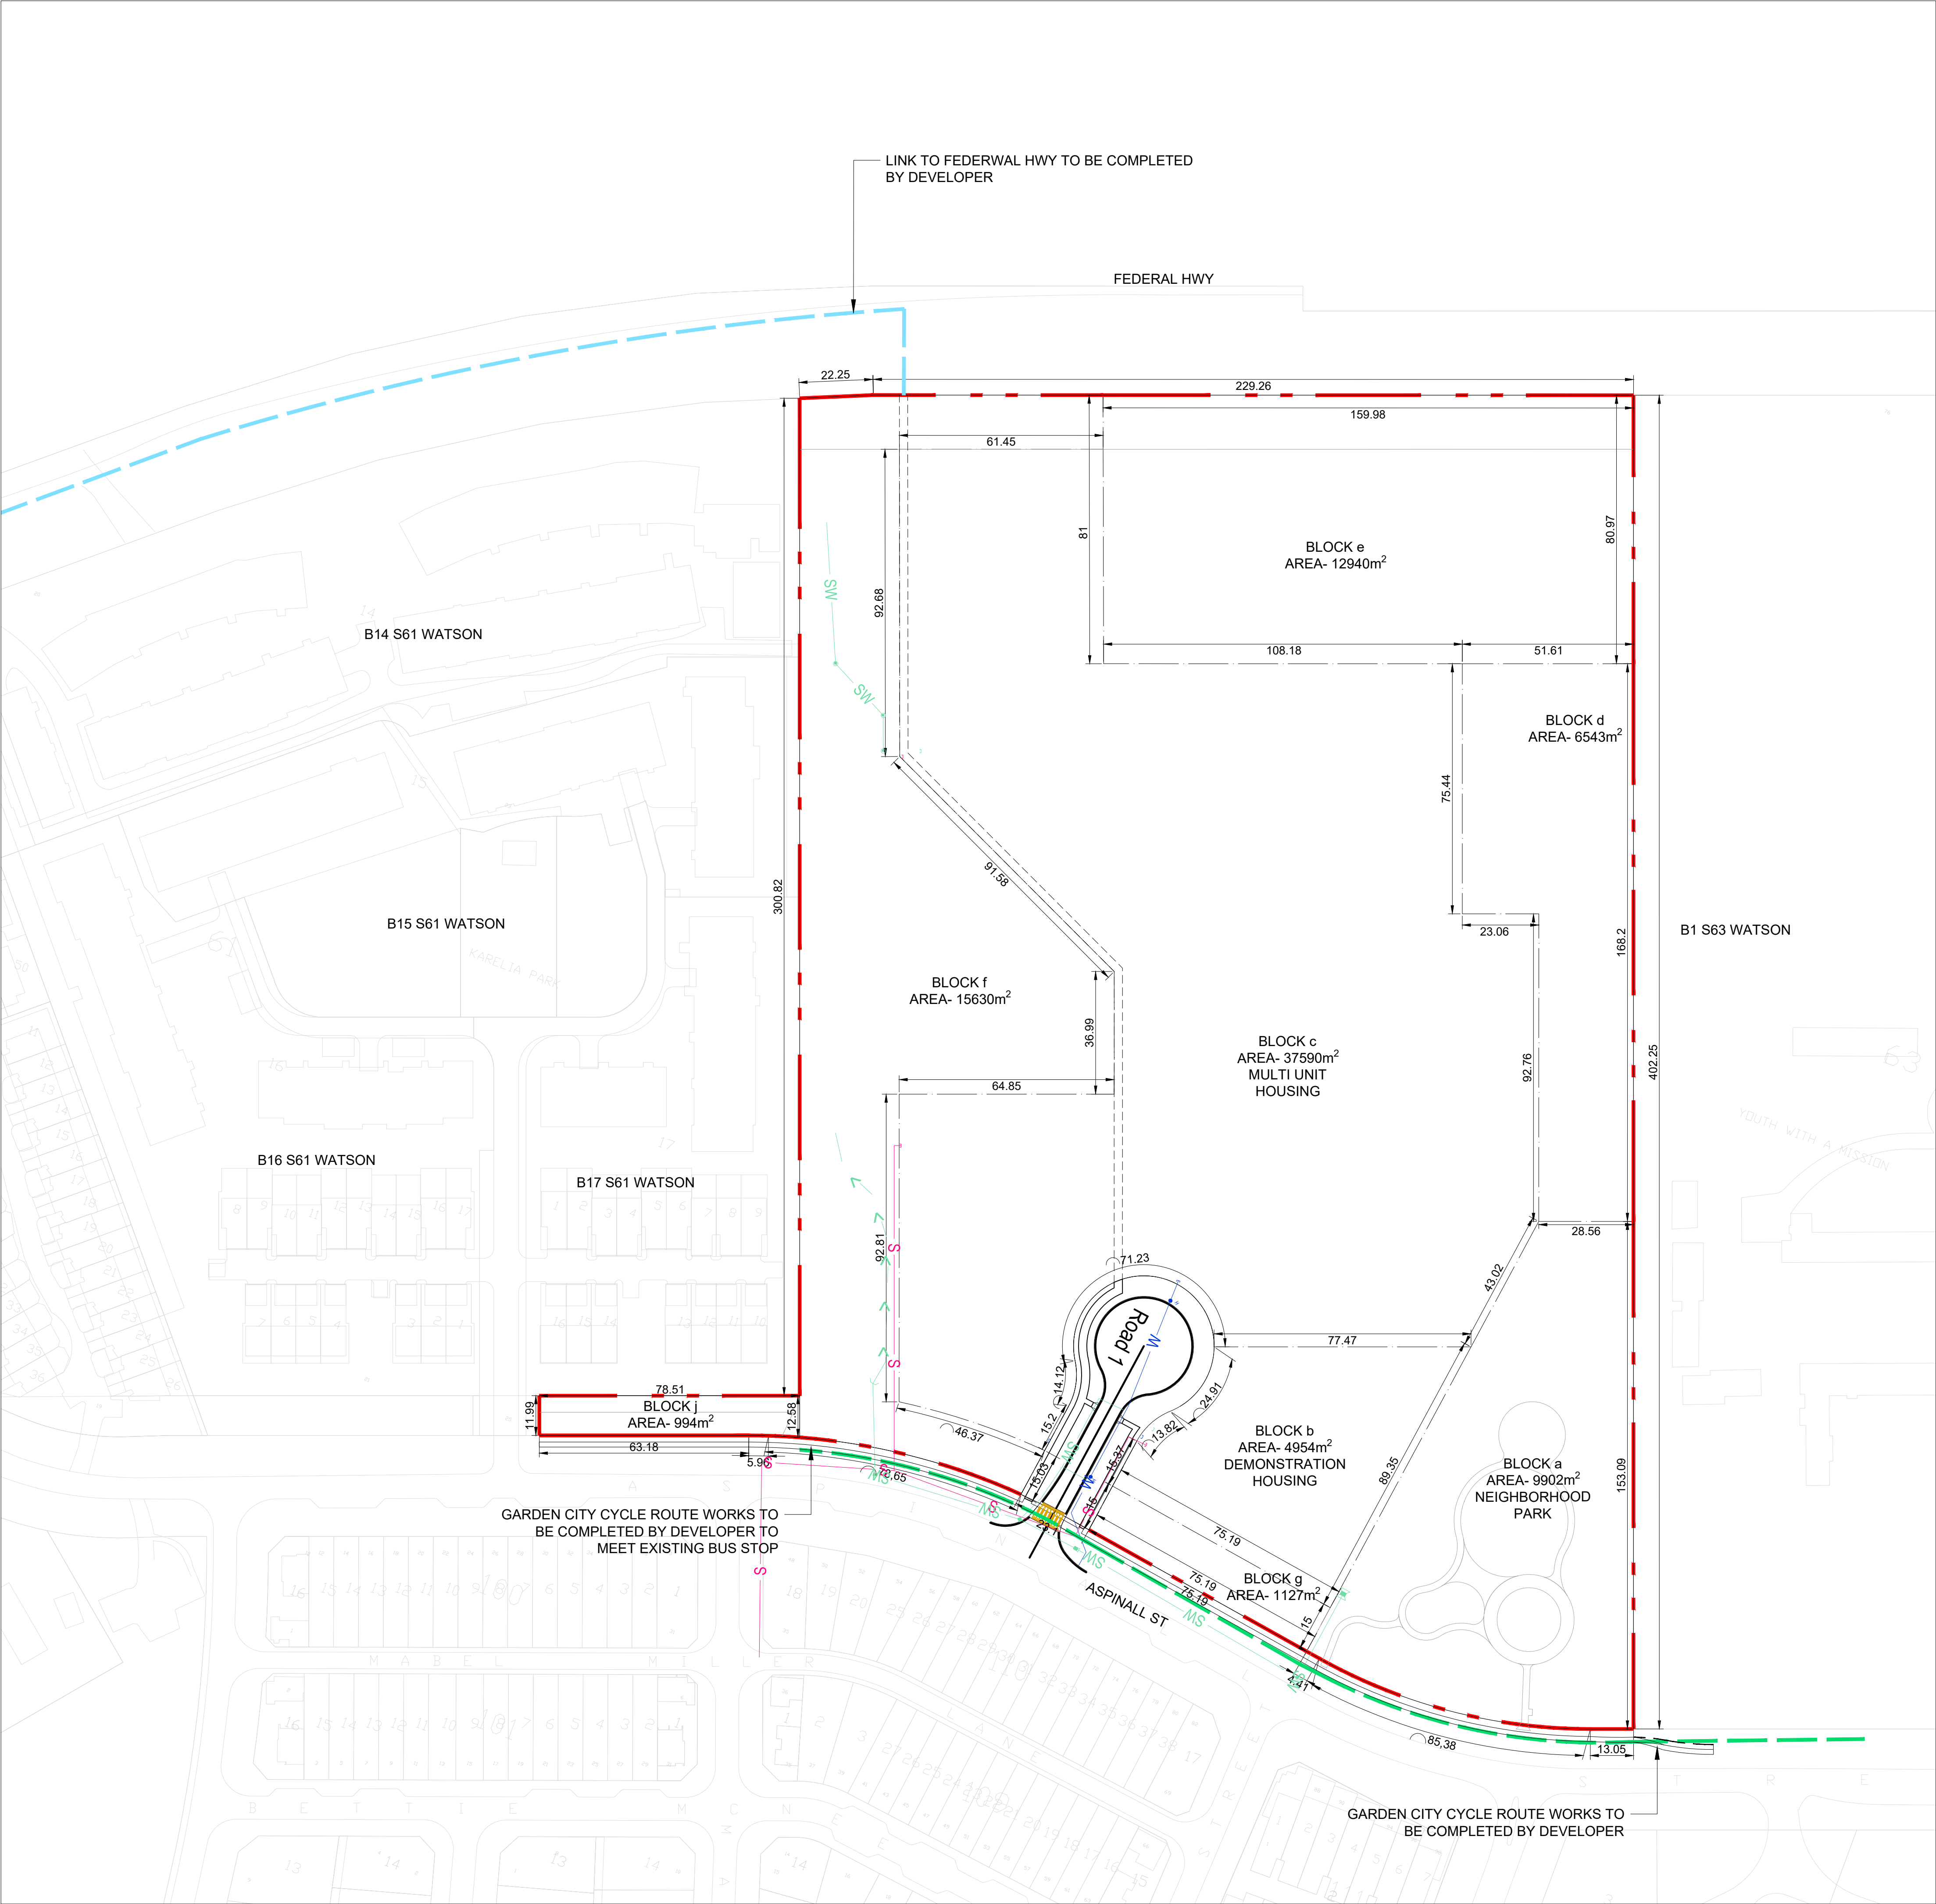

LEGEND

--- WATSON SECTION 76 BLOCK 2 SDA BOUNDARY

--- SUBDIVISION BOUNDARY

SERVICES

SW STORMWATER


S SEWER

W WATER

DRAWING STATUS
Warning unless there is an authorised SPACELAB signature in the approved for issue column, this drawing is not approved for issue.

COPYRIGHT
This drawing remains the property of SPACELAB Studio. It may be used for the purpose for which it was commissioned & in accordance with the terms of engagement for that commission. Un-authorised use of the drawing is prohibited.

DEVELOPMENT APPLICATION

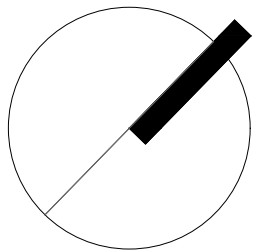

1	02.05.2024	SDA	BH
0	20.02.2024	FOR REVIEW	BH

REVISION	DATE	DESCRIPTION	APPROVED
----------	------	-------------	----------

SPACELAB
CREATING TIMELESS PLACES

5/97 Northbourne Avenue, Turner, ACT, 2612
(02) 6262 6363
contact@spacelab.net.au
www.spacelab.net.au

CLIENT: ACT Government

ENGINEER: INDESCO CONSULTING ENGINEERS

PROJECT
WATSON S76 SDA AND DETAILED DESIGN

DRAWING TITLE
SUBDIVISION PLAN

SCALE 1:1000 @A1	DATE FEB 2024	DRAWN SW	CHECKED BH
JOB J23-01080	DRAWING U604	SHEET SIZE A1	REVISION 0